



Scala 1:200

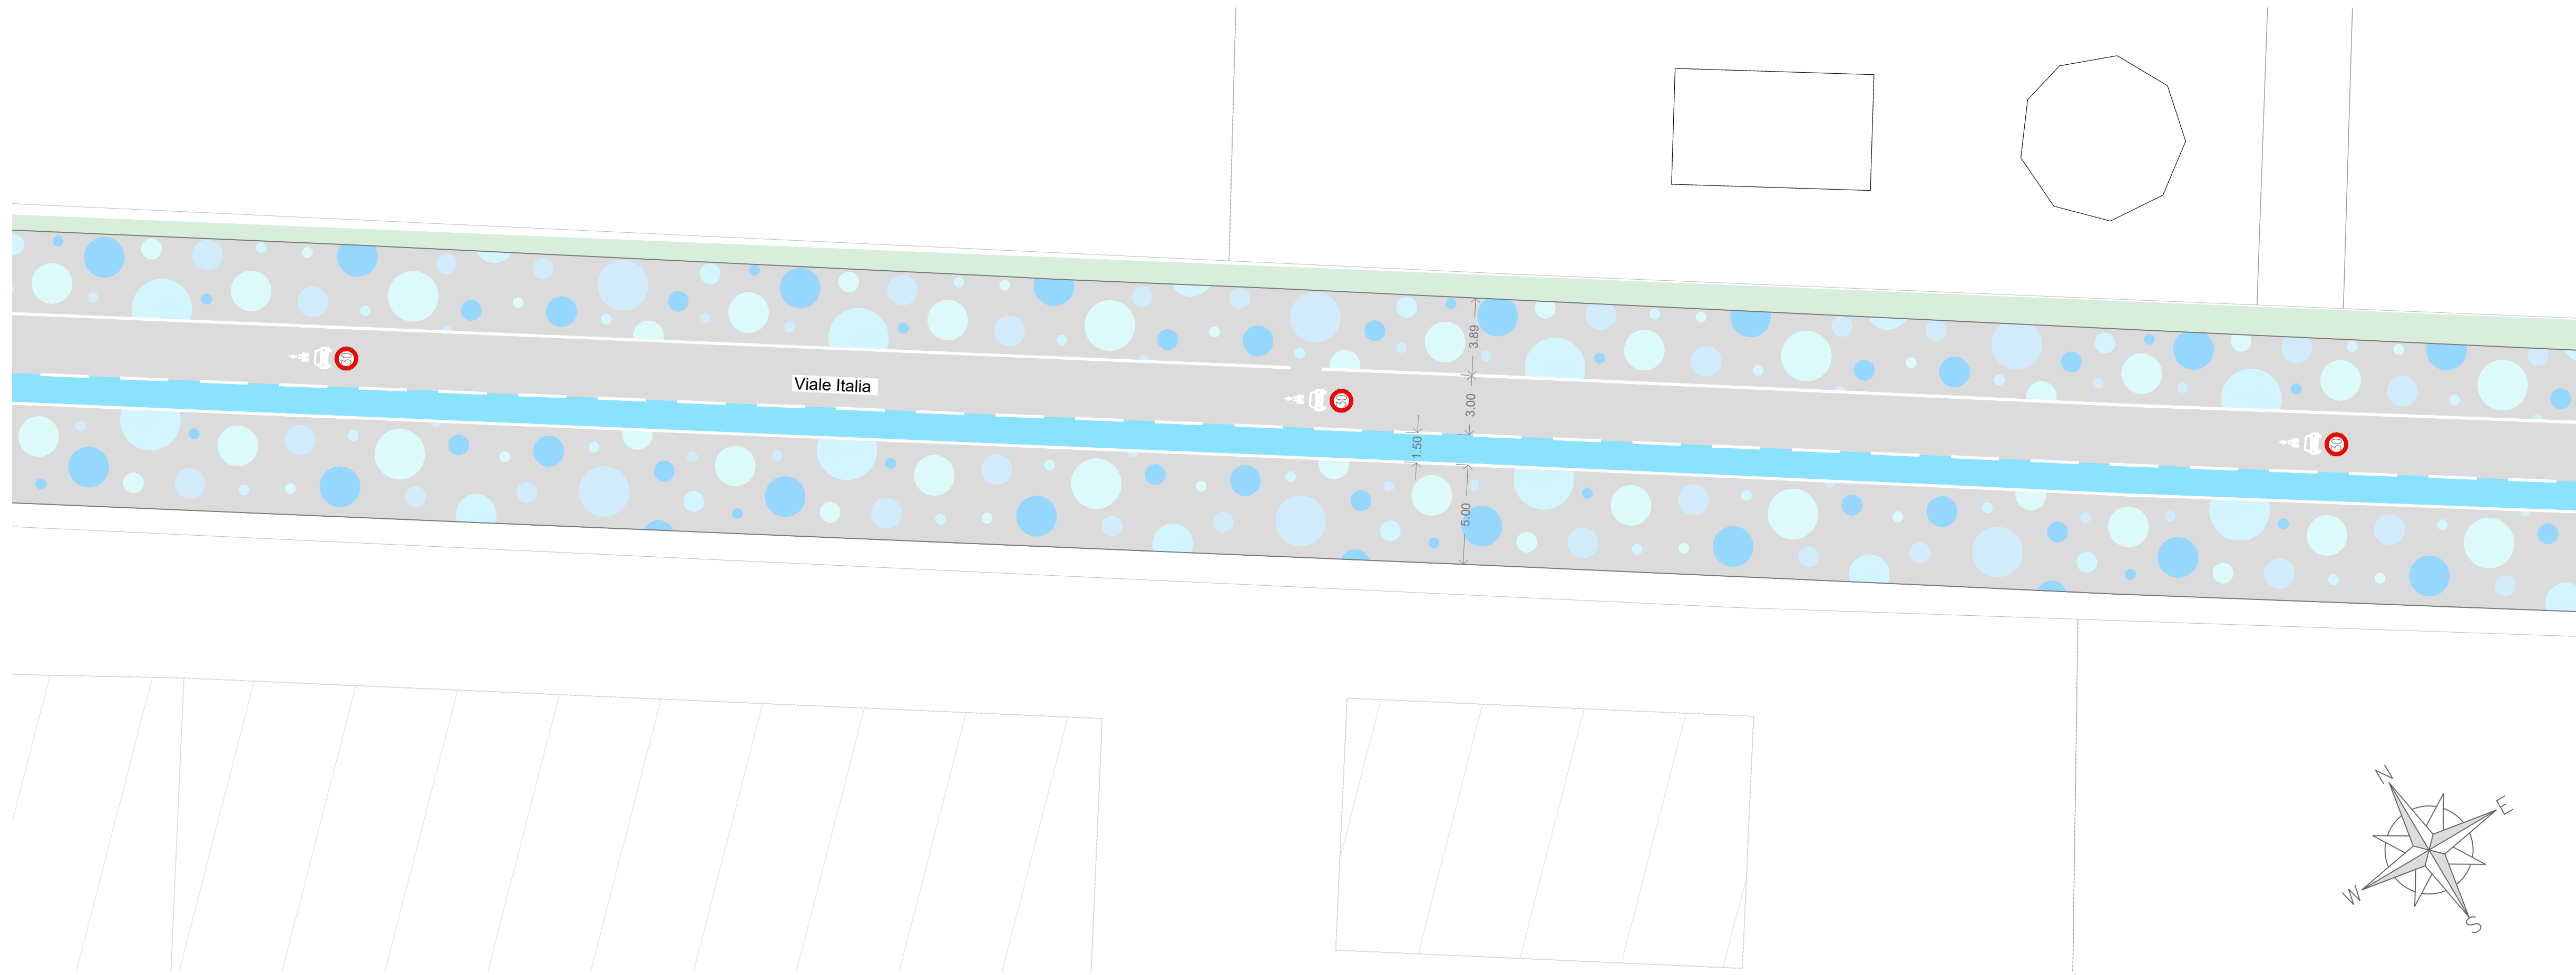


Scala 1:200

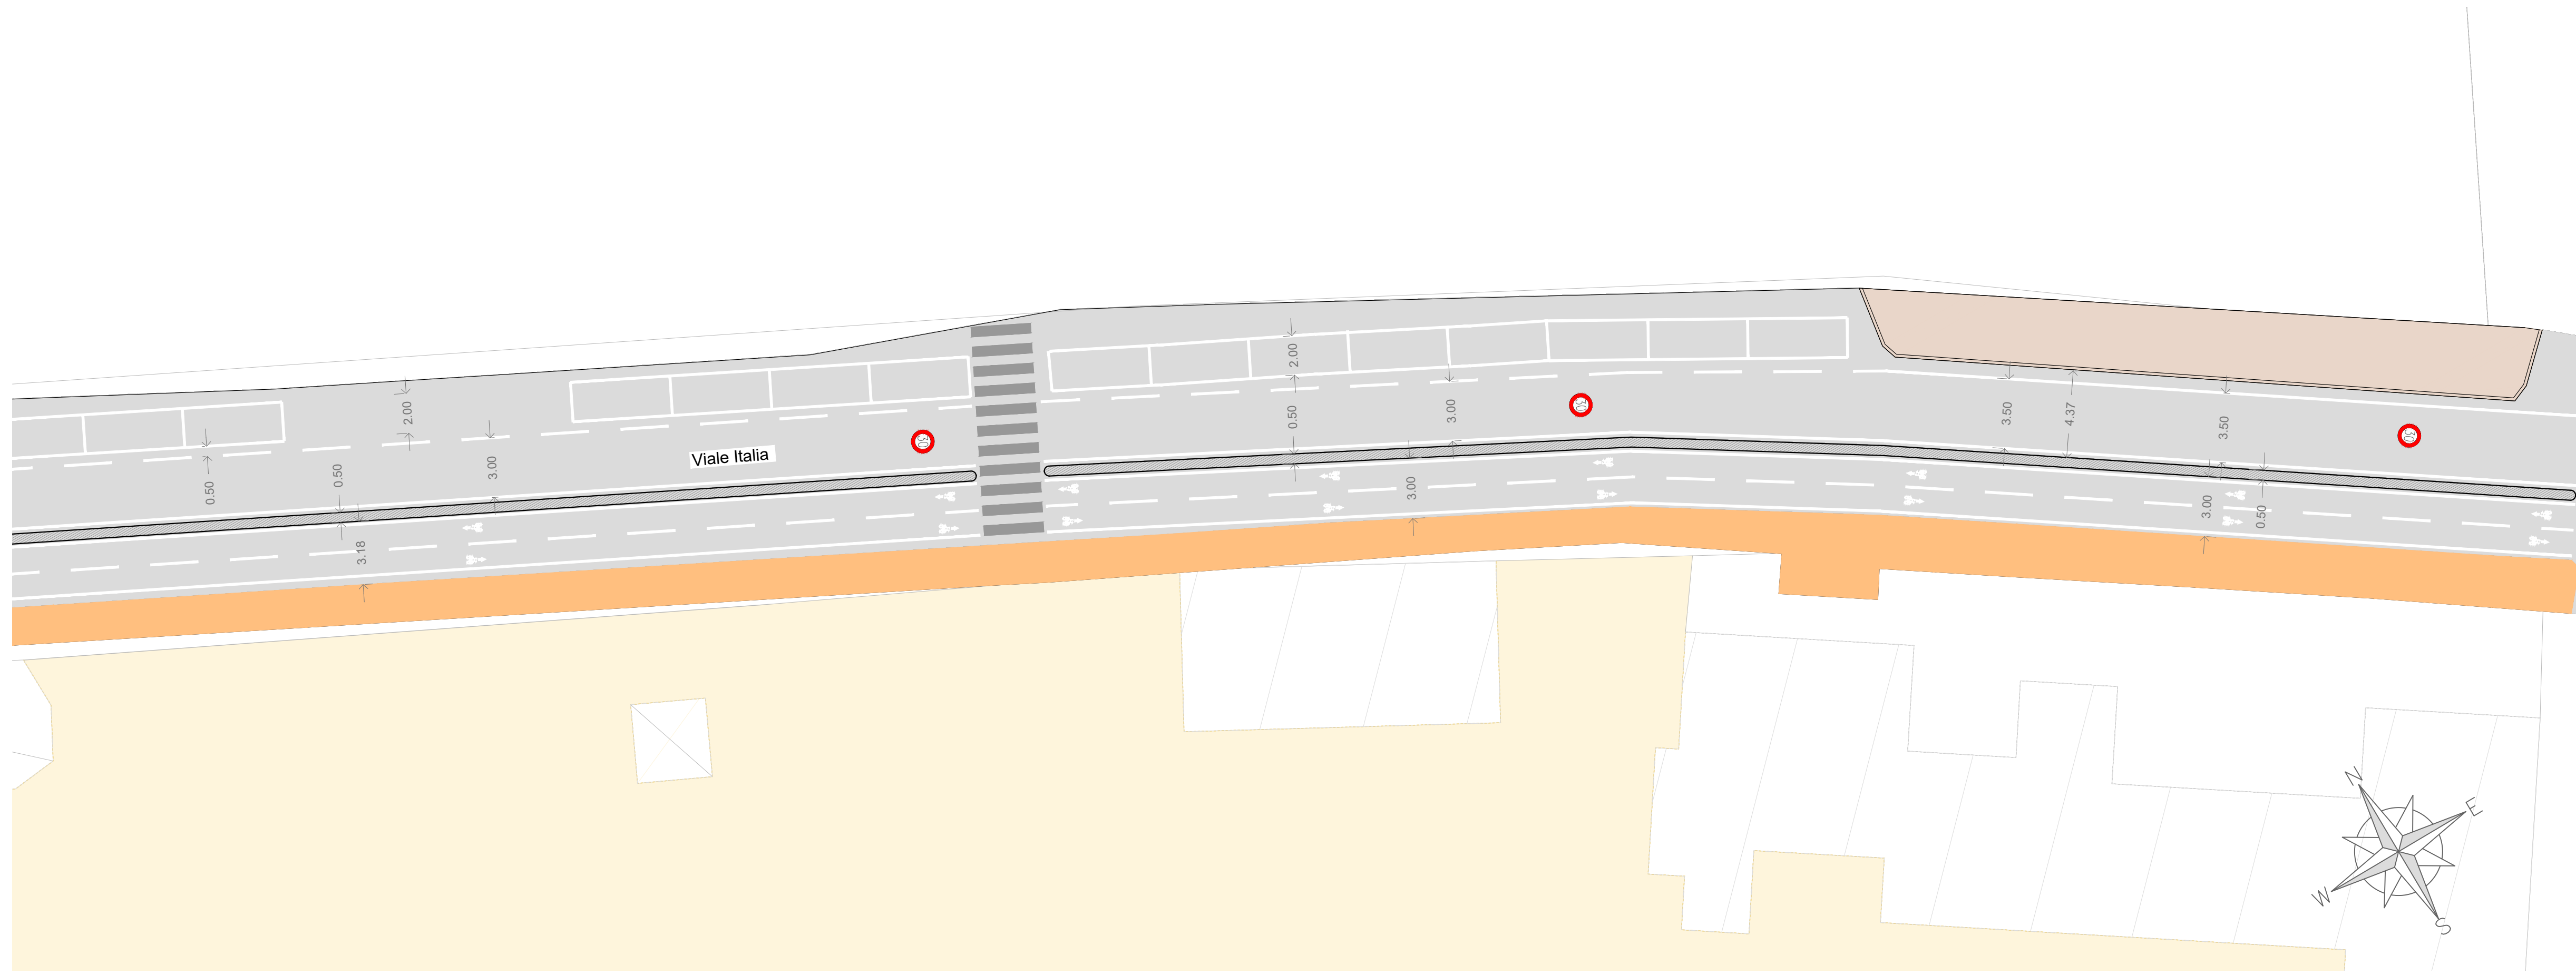


Scala 1:200




Scala 1:50

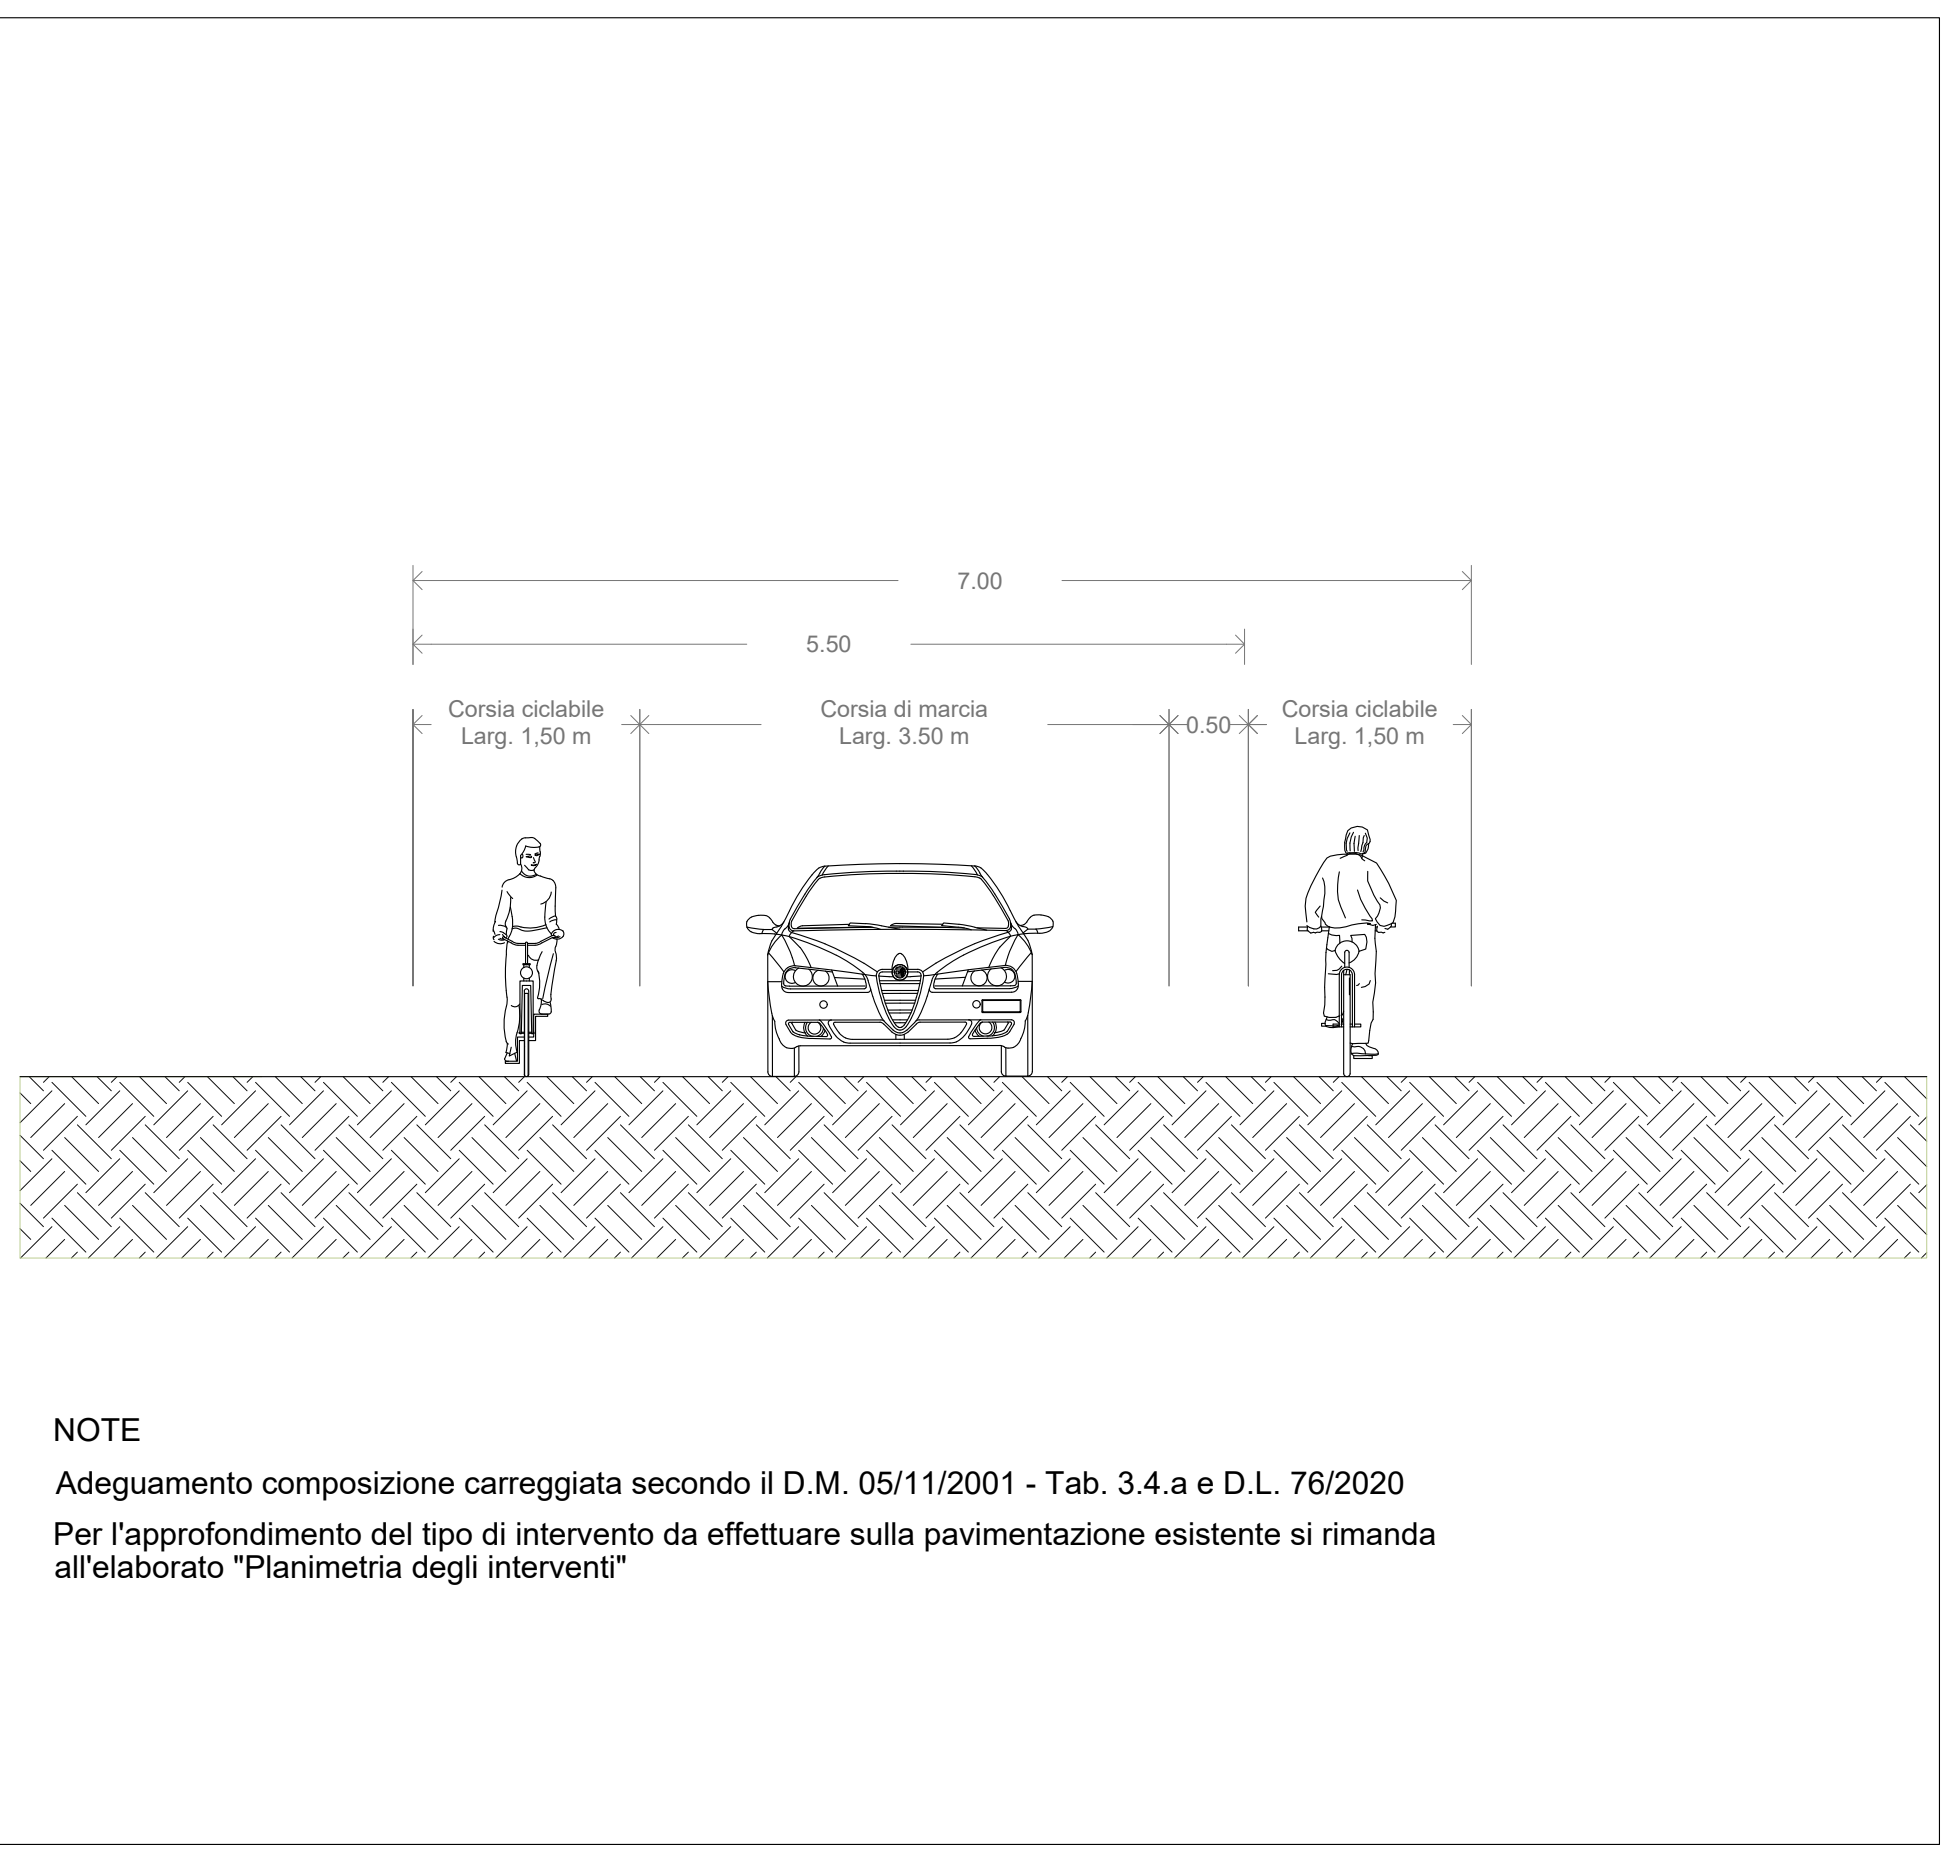


Scala 1:50

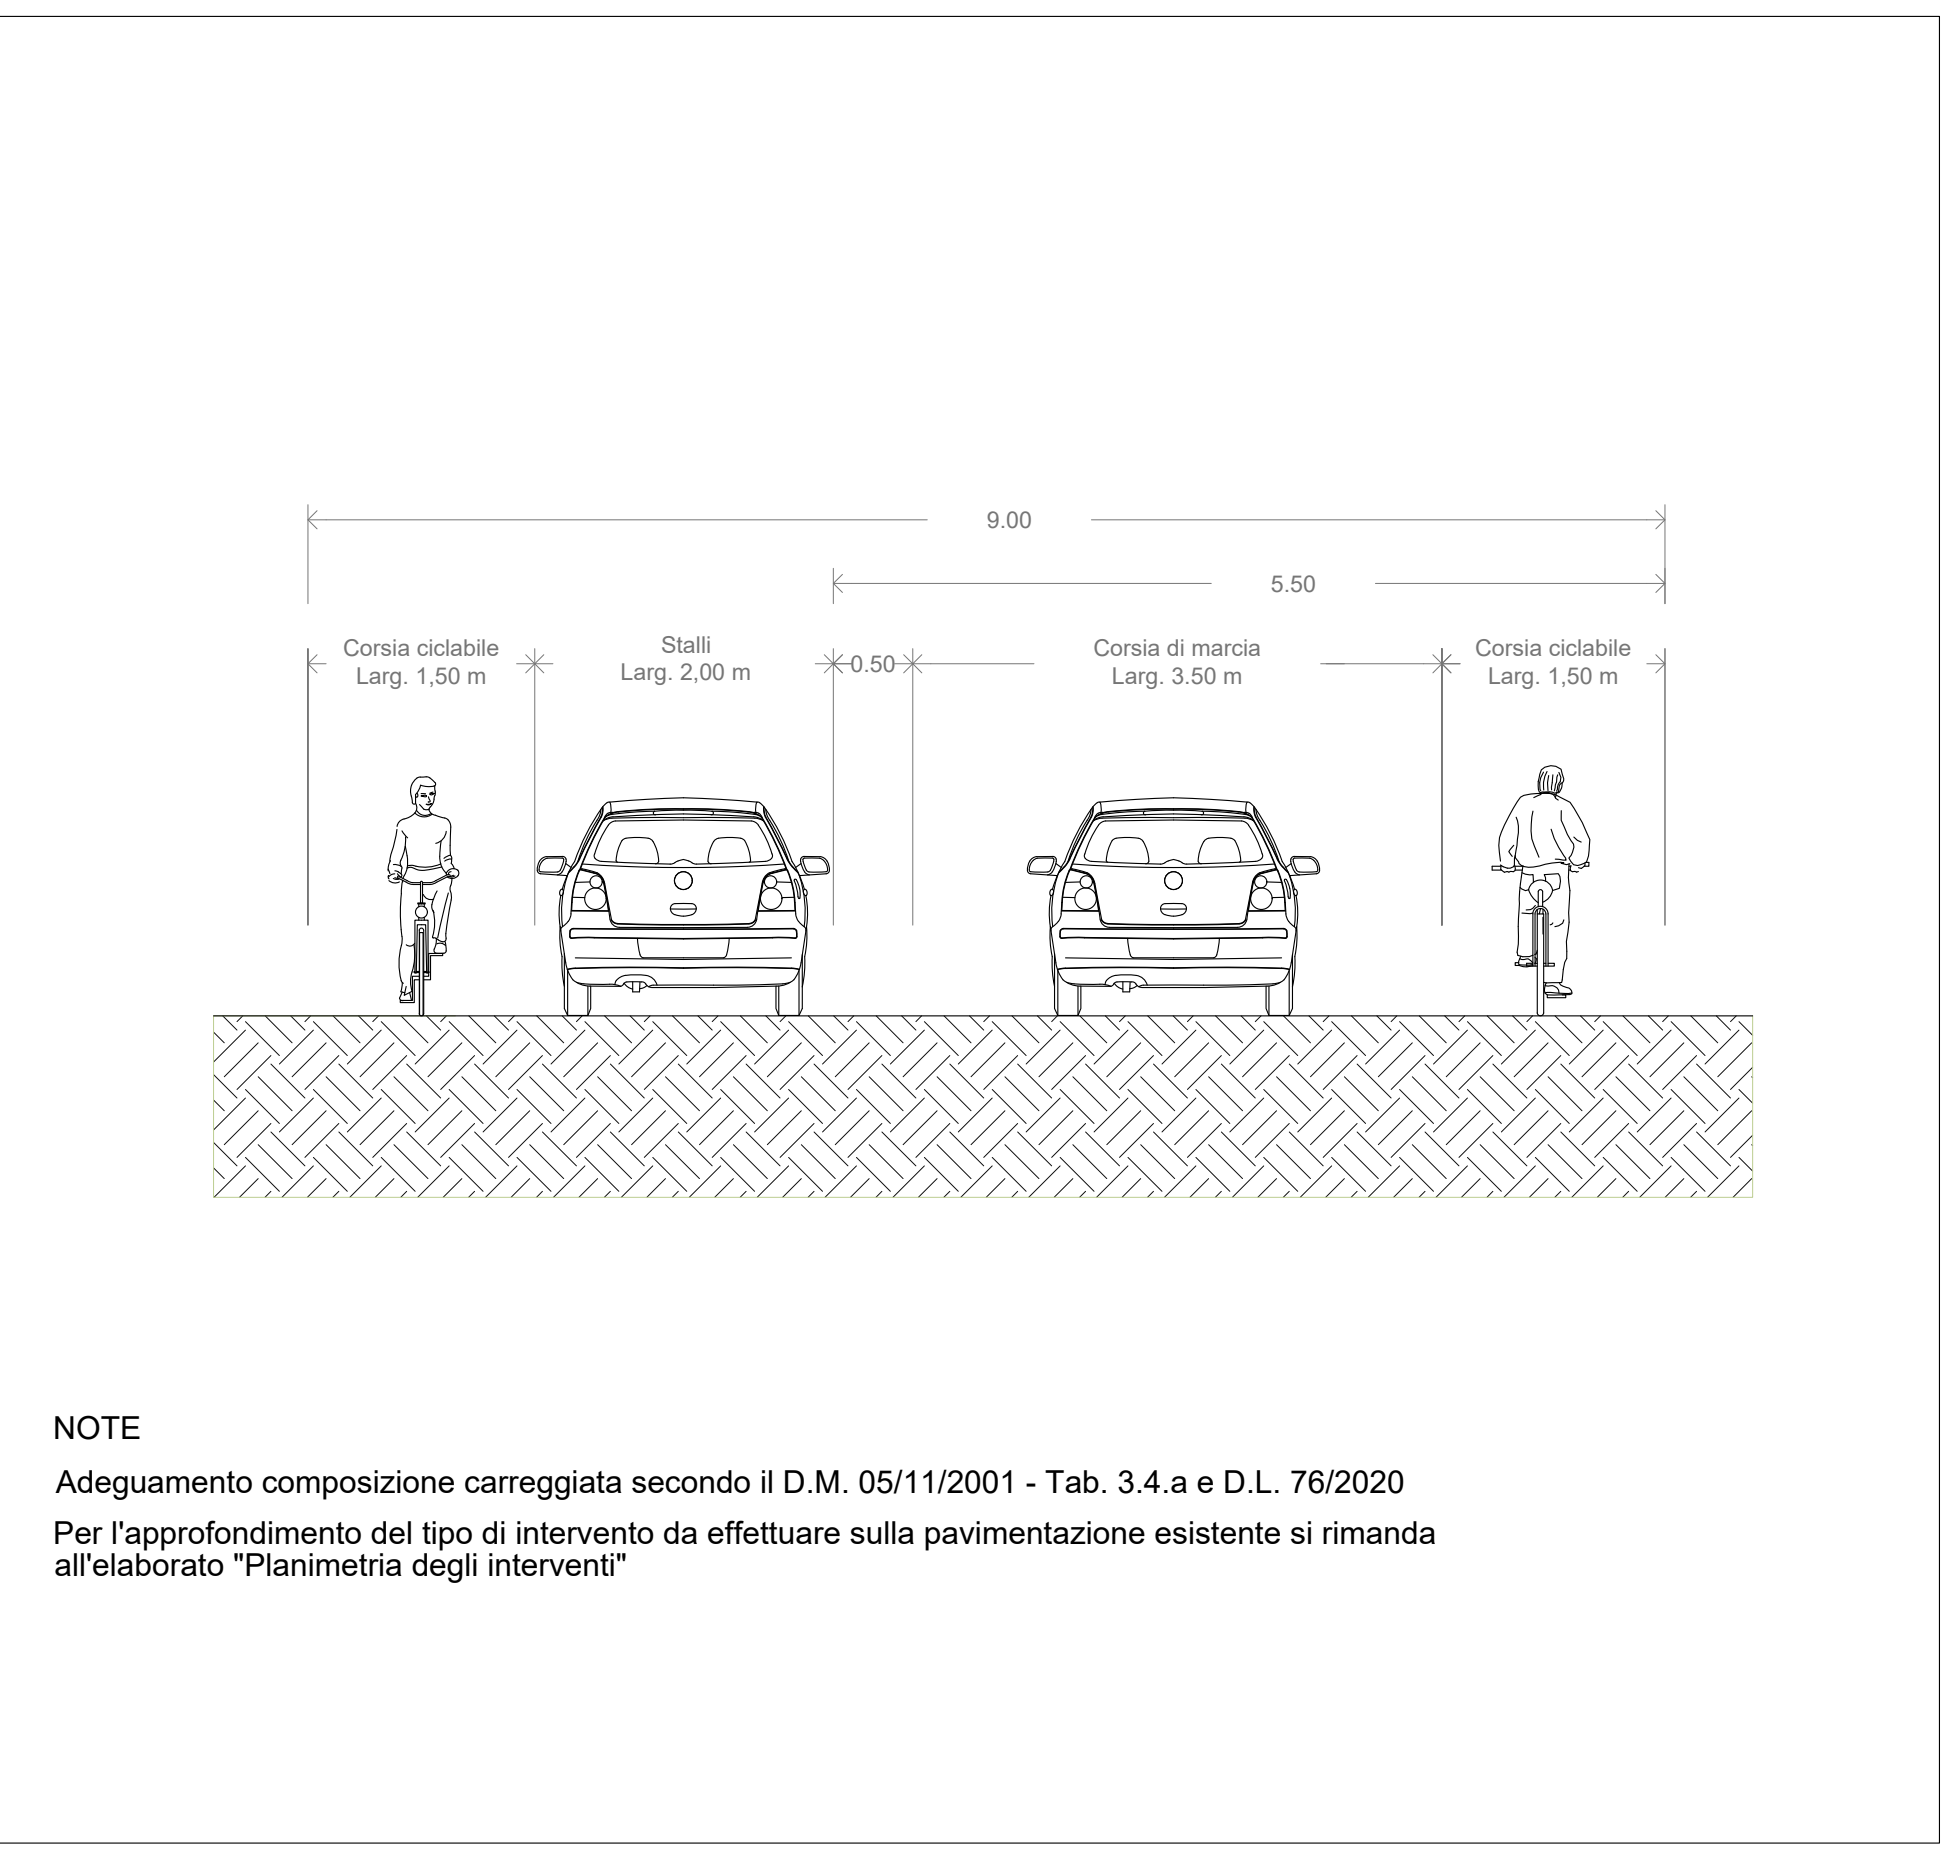

Scala 1:50

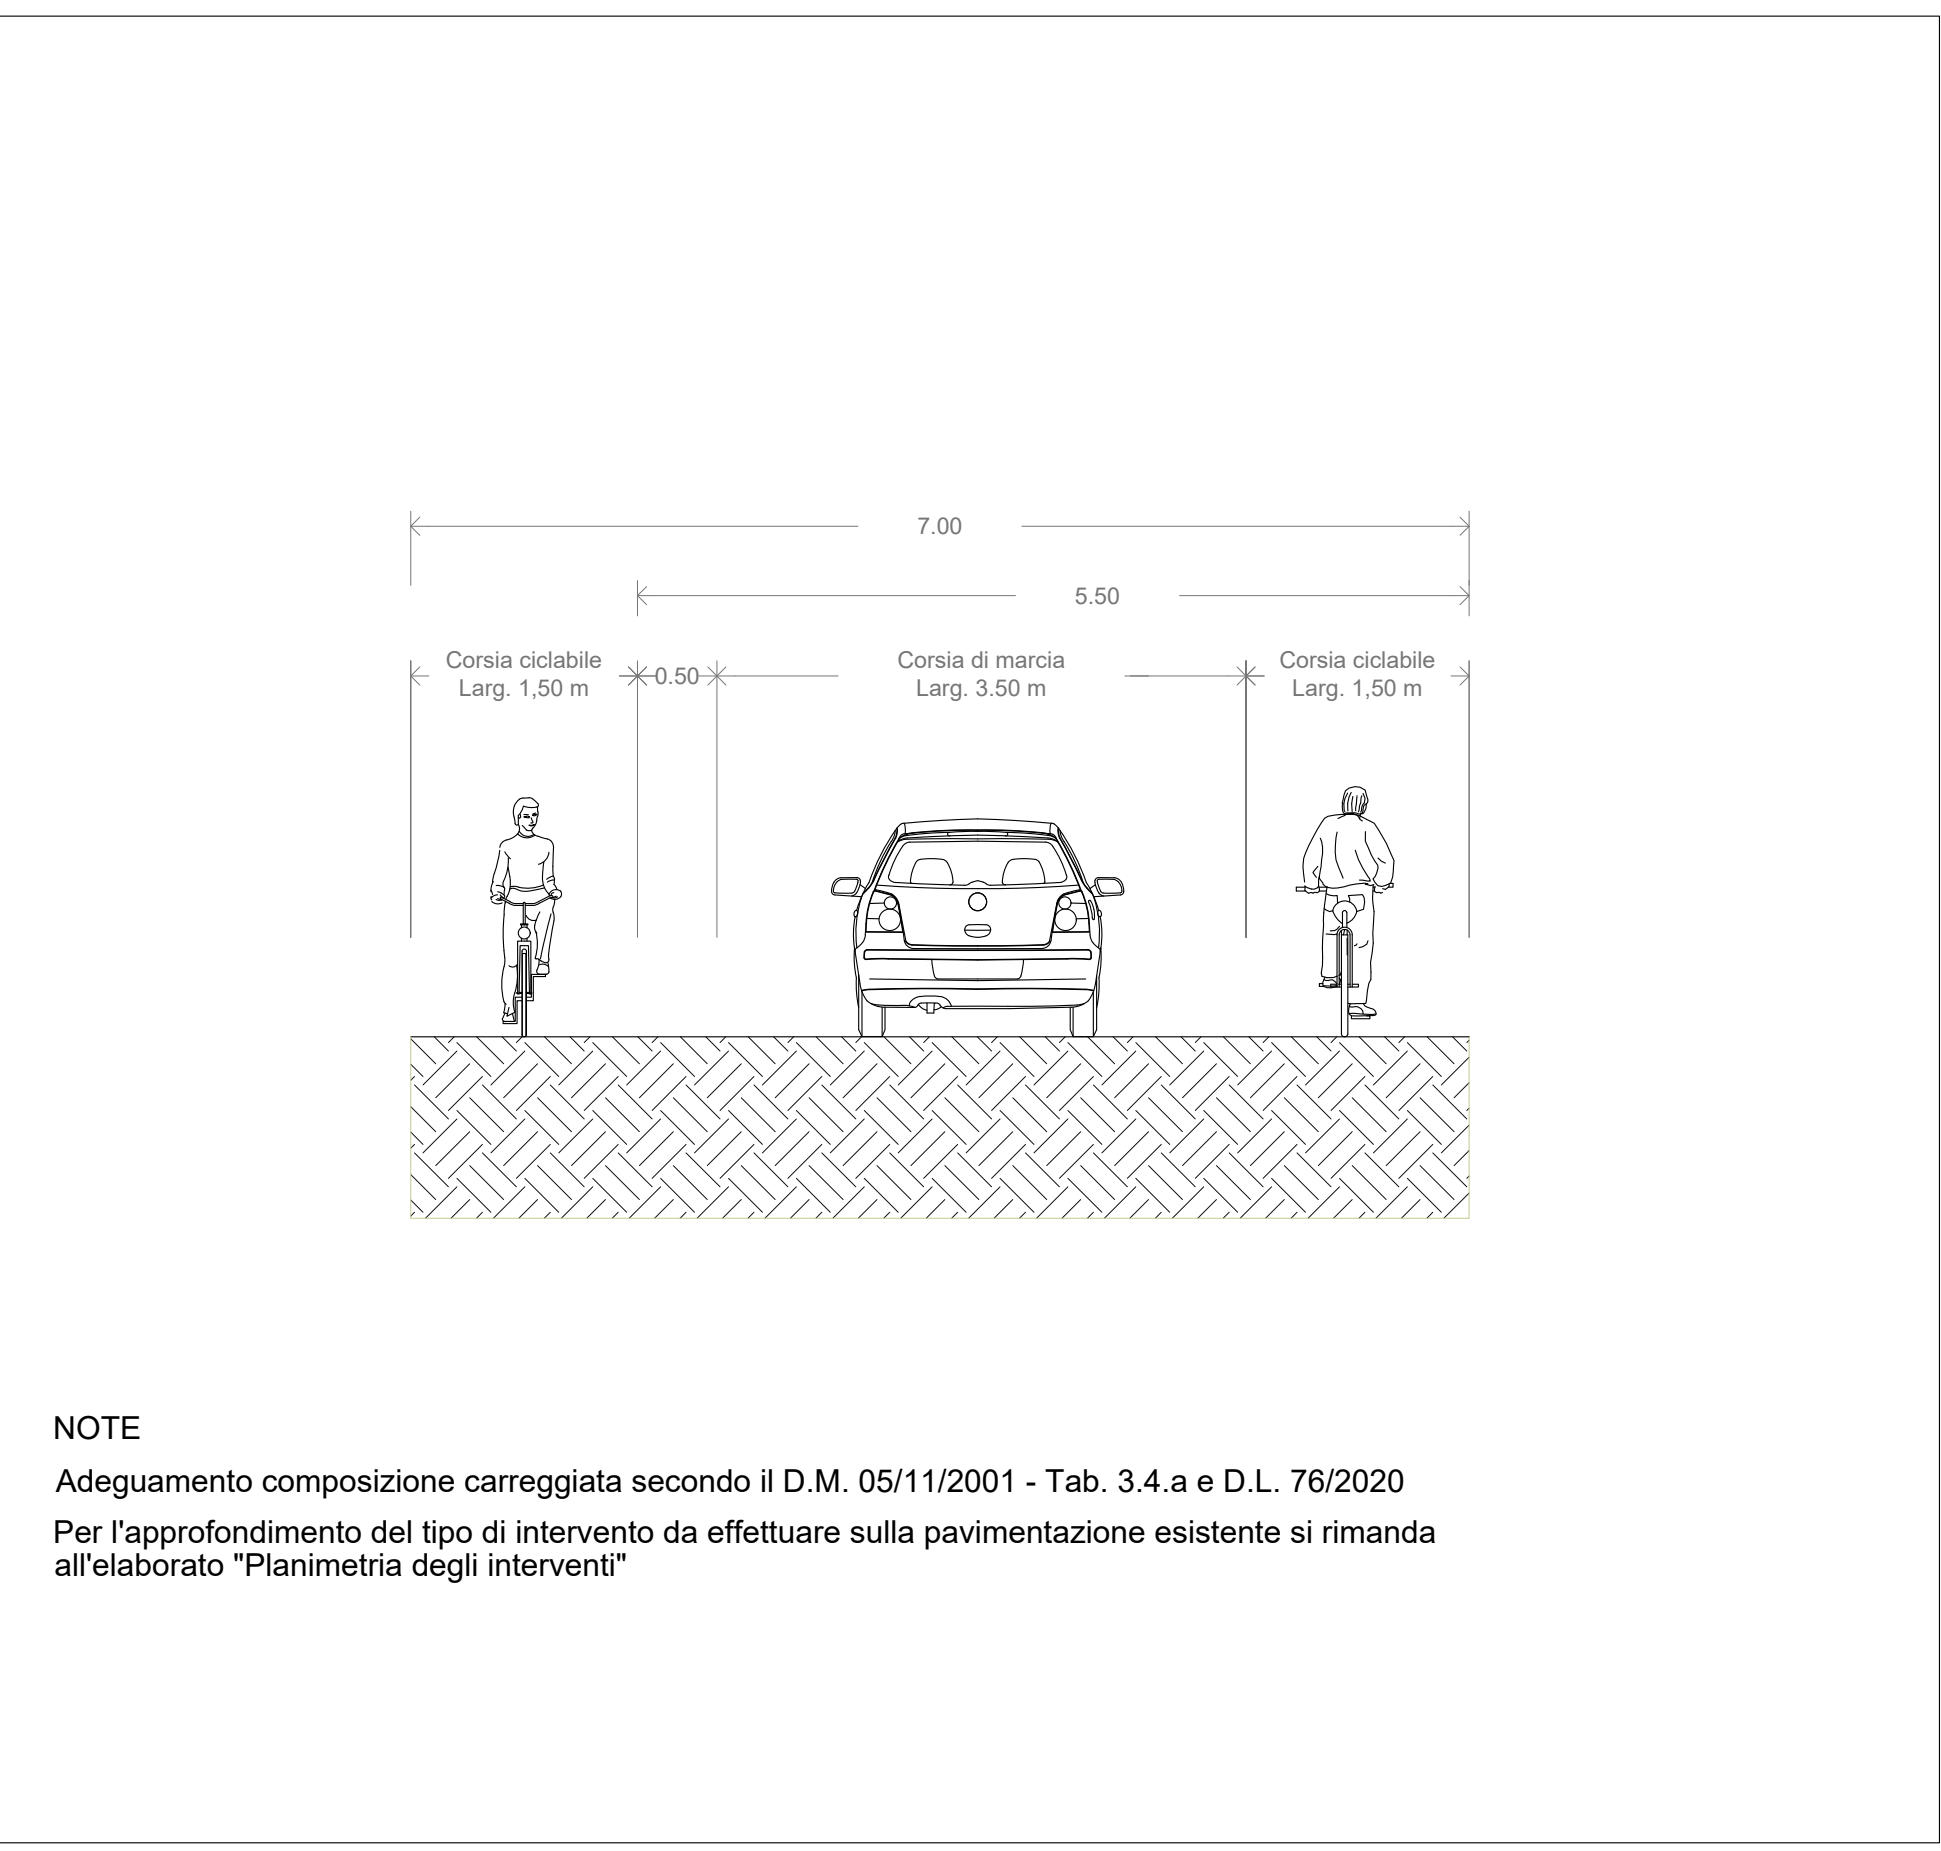

Scala 1:40.000

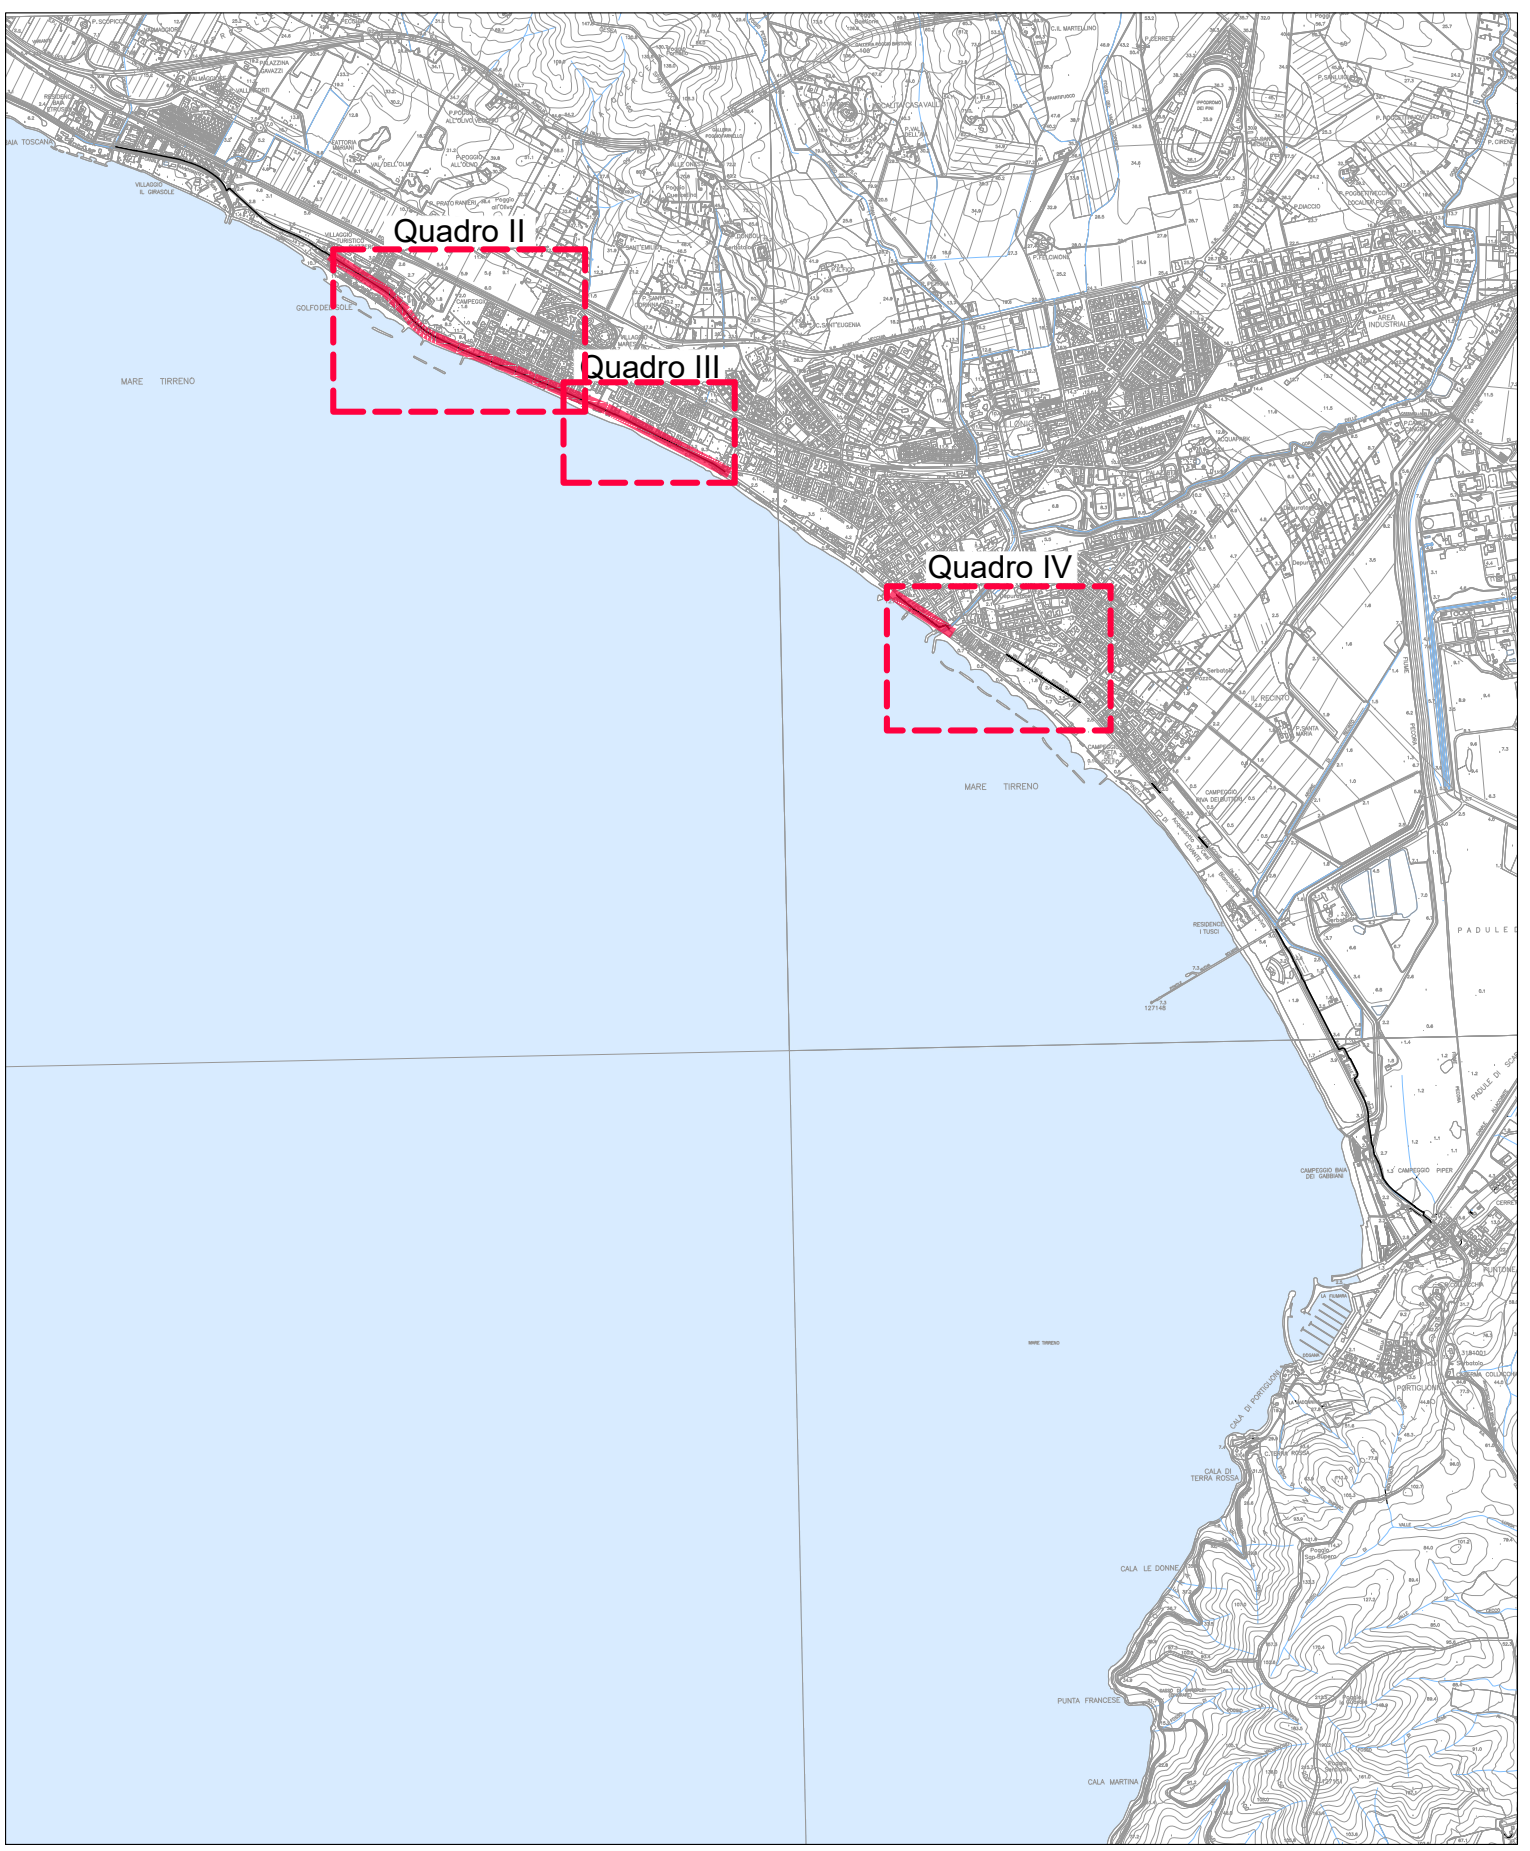[illegible]