


Scala 1:1000 / 1:100

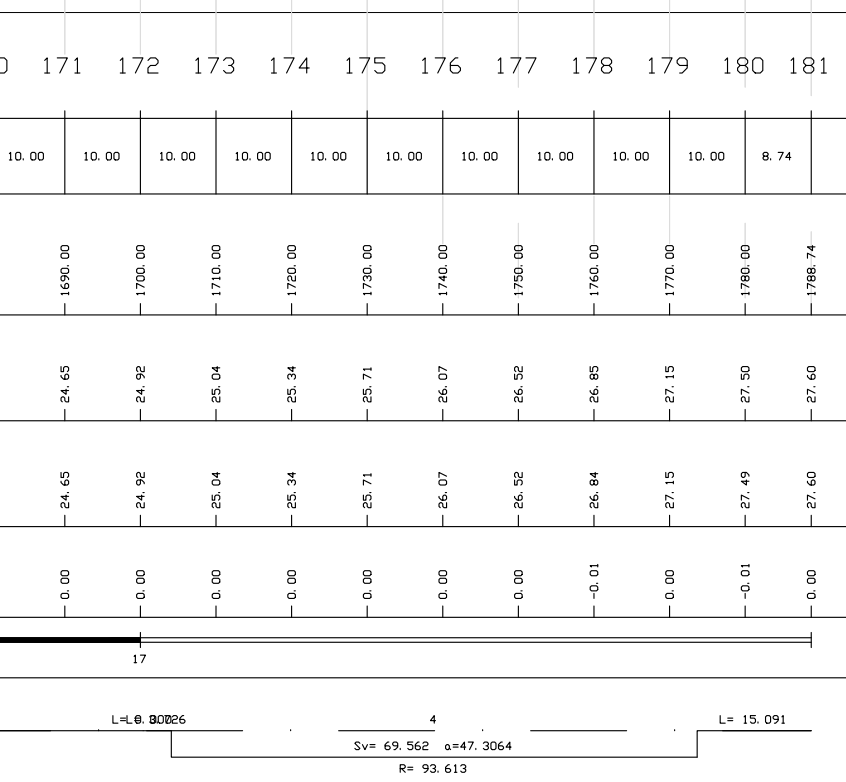

Scala 1:1000 / 1:100




Scala 1:1000 / 1:100



Scala 1:1000 / 1:100



Scala 1:40.000

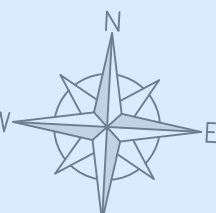

— Livellette di progetto
— Terreno

PROGETTO DEFINITIVO - VARIANTE N. 1